



ROSEMONT

RESIDENCY



The Blooming *Address*



Where life unfolds in its most beautiful *bloom* _____ ● ● ●

Along the evolving skyline of NH-24 rises an address envisioned for a more elevated way of living. Rosemont Residency Phase-01 brings together contemporary luxury, expansive greens and refined planning to create one of the corridor's most distinguished residential experiences.

Designed with a thoughtful sense of space, openness and elegance, the development offers expansive residences, serene vistas and intuitively crafted spaces that feel both timeless and effortless. Gracefully positioned just off the Meerut Expressway, Rosemont balances seamless connectivity with the privilege of privacy, where luxury is defined not by access, but by space, serenity and quiet sophistication.



446 APARTMENTS



29 FLOORS



PART OF 6 ACRES



4 TOWERS



4 APTS / FLOOR

Defined by Balance, Elevated by *design*

.....



DUAL ROAD FRONTAGE



ALONG NH-24



30-METRE-WIDE GREEN BELT



15%+ MOTHER-EARTH GREENERY



6-METRE-HIGH ENTRANCE LOBBY



4 RESIDENCES PER FLOOR



BOUTIQUE CLUB EXPERIENCE



CLUB
ROSET




A GRAND 60,000 SQ. FT.

(5,574.13 SQ. MTR.)

Sanctuary ——— • • • 

Where Every Moment Feels Extraordinary.

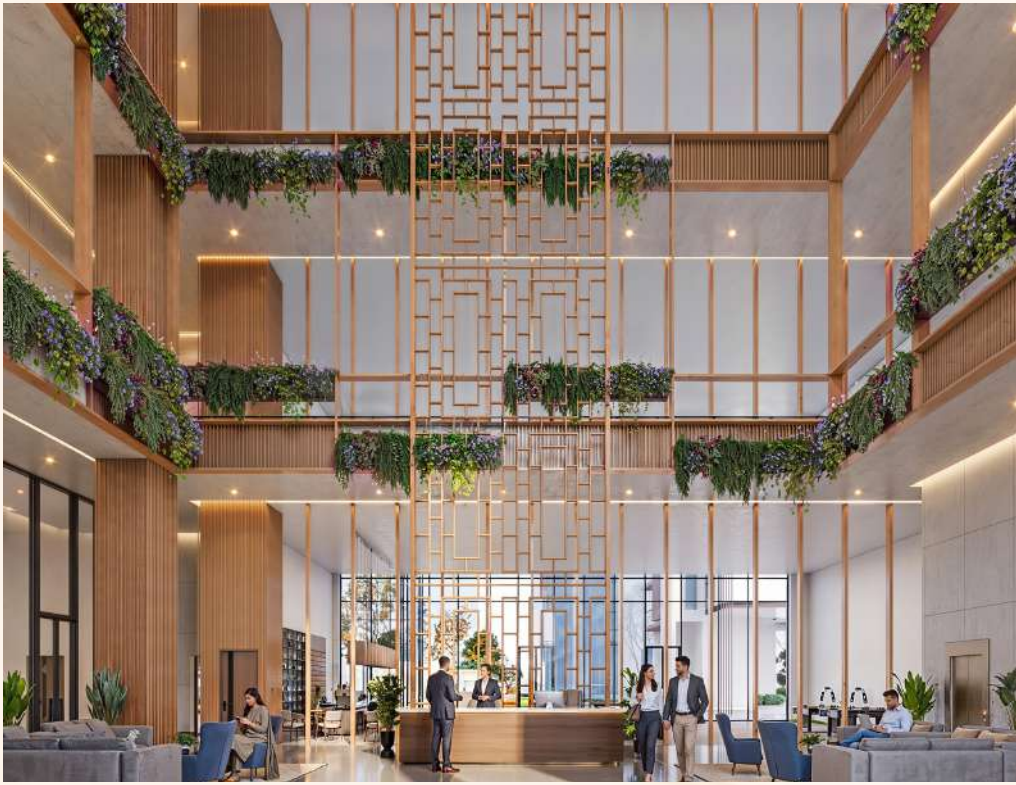

TRIPLE-HEIGHT GRAND LOBBY



ROOFTOP POOL



100+ SEATS PRIVATE AUDITORIUM




DOUBLE-HEIGHT SPORTS COURTS



GRAND BANQUET HALL

...AND **30+** MORE CURATED AMENITIES TO LIVE, CELEBRATE, AND UNWIND.

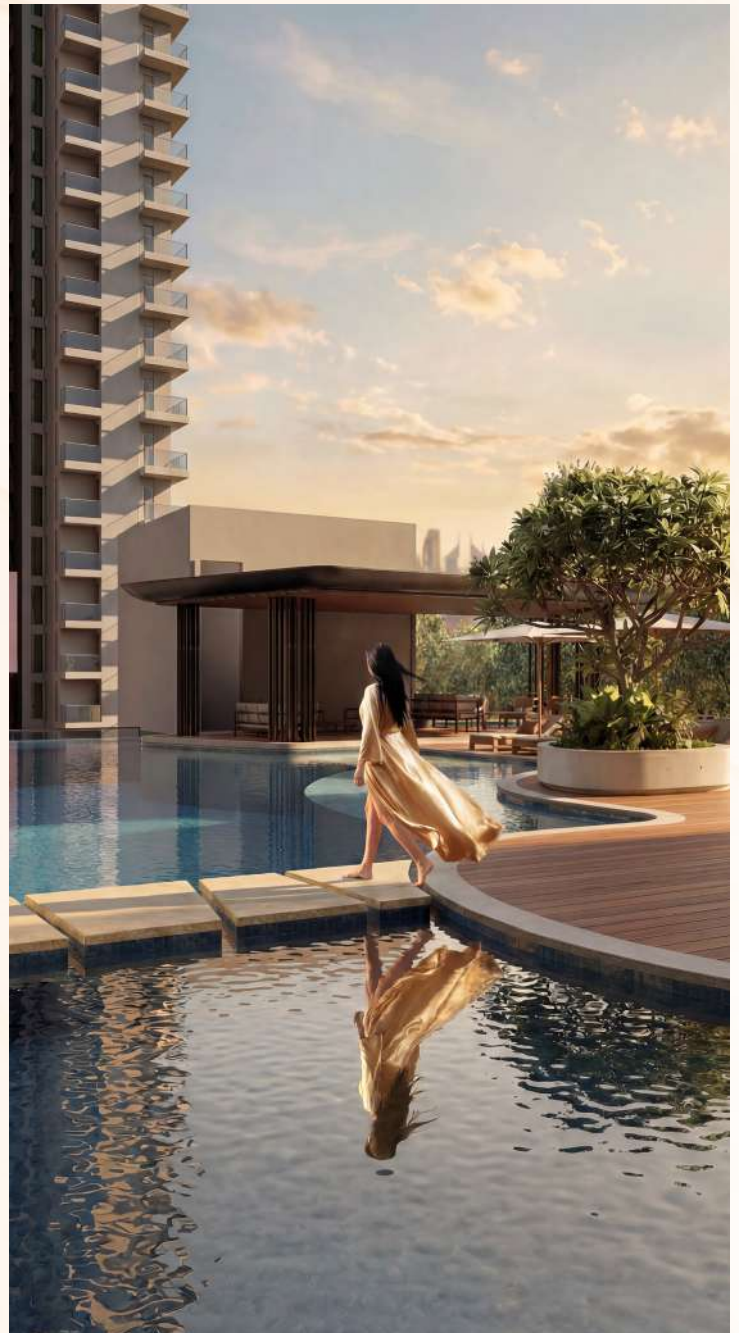


Master Plan



- SEATING COVE
- CRICKET PITCH
- DOG PARK
- PAVILION
- 9M WIDE DRIVEWAY + JOGGING TRACK
- INDOOR SEATING/LOUNGE
- BASKETBALL COURT
- DROP-OFF PLAZA
- FITNESS ZONE
- TABLE TENNIS ZONE
- RESTO SPILL-OUT ZONE
- KID'S PLAY AREA
- OUTDOOR AMPHITHEATRE


3 BHK + 3 TOILETS

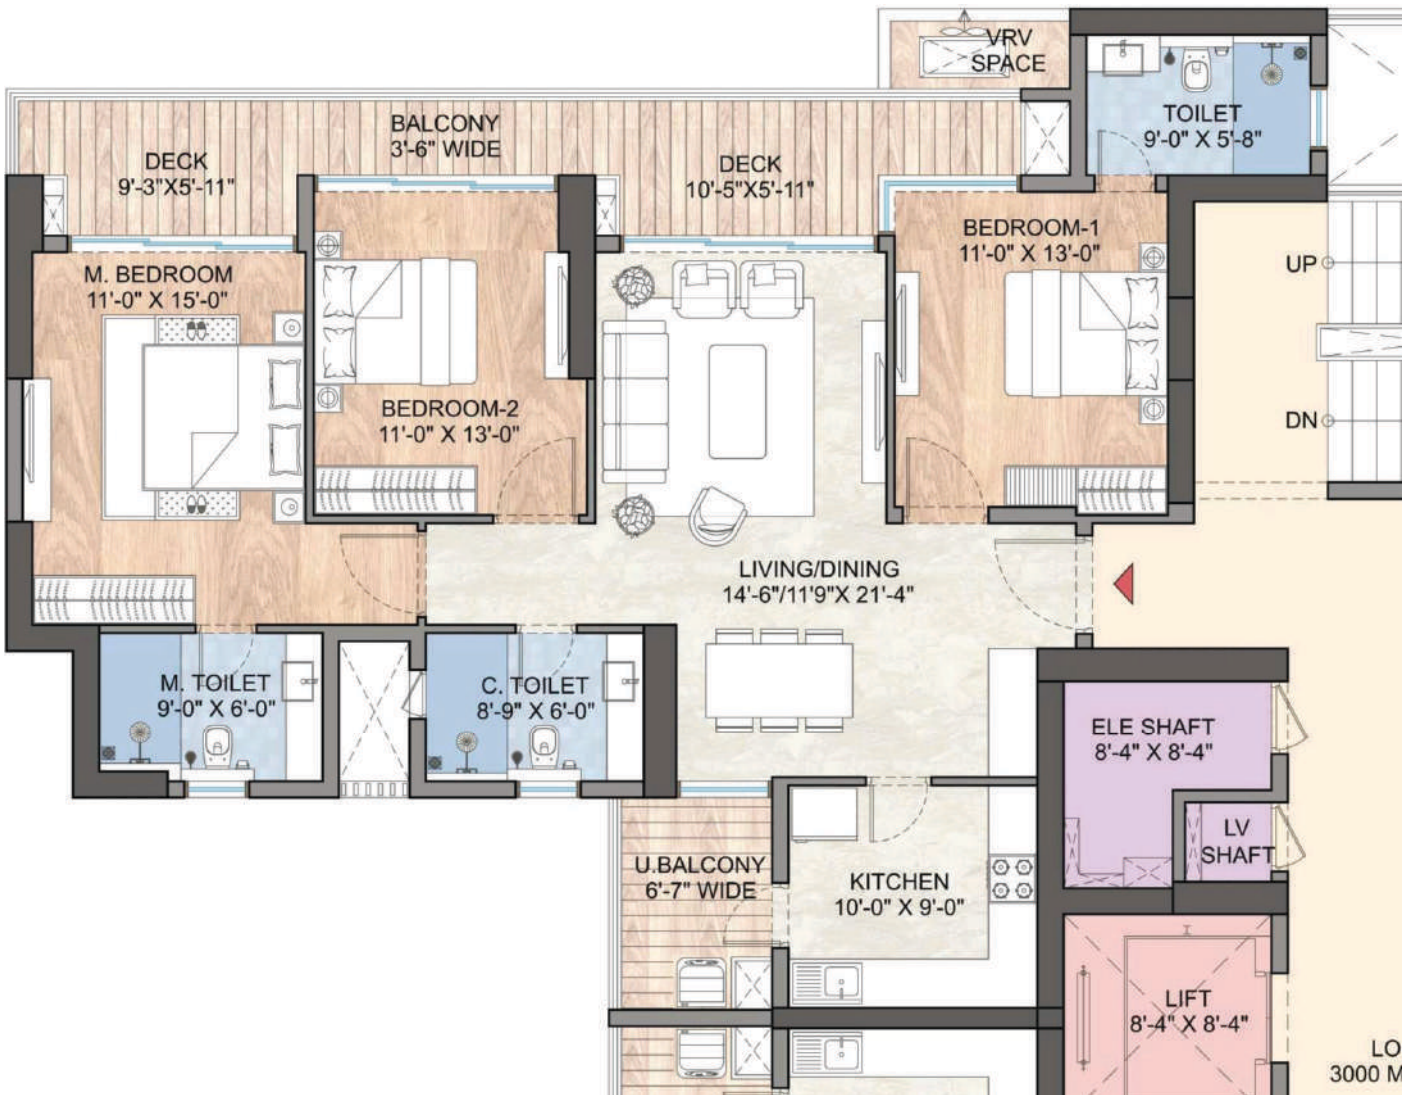

TOWER A

TYPICAL UNIT PLAN


SUPER AREA	1930 SQ.FT.	(179.30 SQ.MTR.)
BUILT-UP AREA	1491 SQ.FT.	(138.52 SQ.MTR.)
CARPET AREA	1081 SQ.FT.	(100.43 SQ.MTR.)
BALCONY AREA	268 SQ.FT.	(24.90 SQ.MTR.)

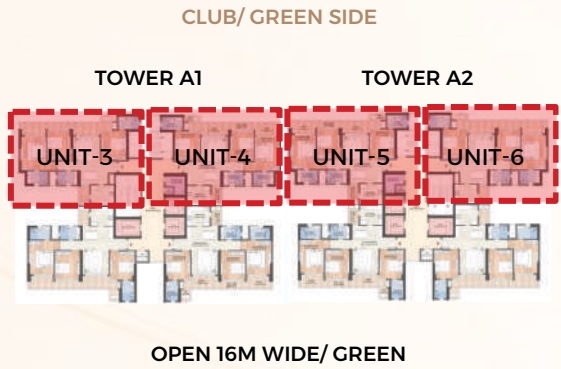

3 BHK + S + 3 TOILETS

DRESSER IN MASTER BEDROOM

UTILITY ROOM WITH ATTACHED TOILET

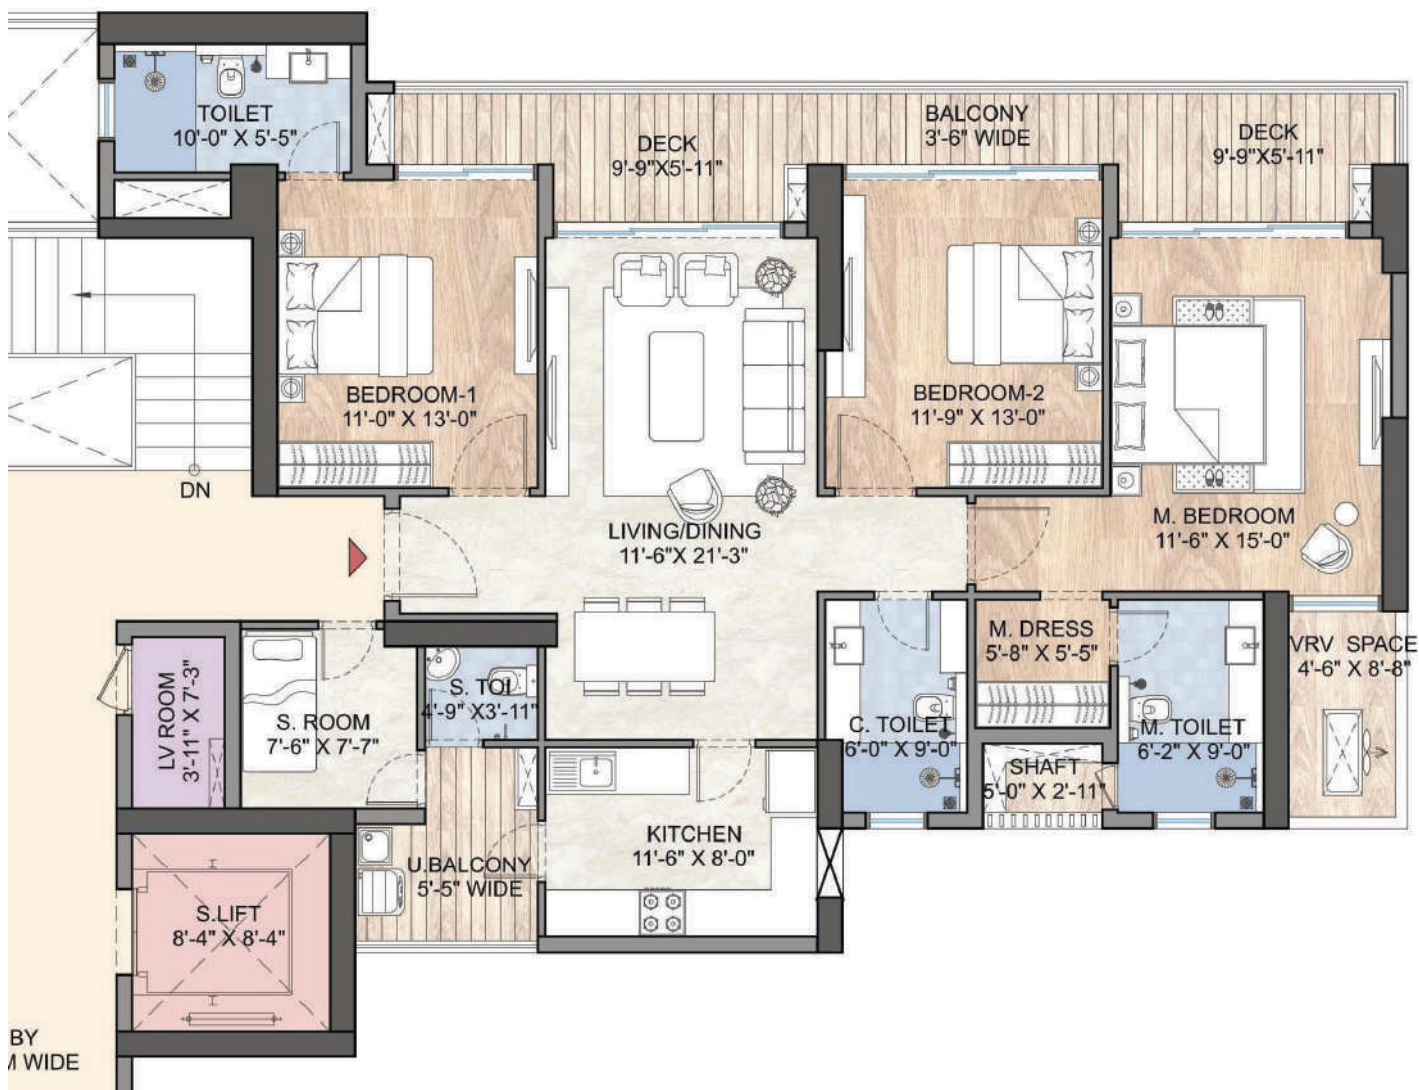

TOWER B


TYPICAL UNIT PLAN

SUPER AREA	2150 SQ.FT.	(199.74 SQ.MTR.)
BUILT-UP AREA	1651 SQ.FT.	(153.38 SQ.MTR.)
CARPET AREA	1204 SQ.FT.	(111.86 SQ.MTR.)
BALCONY AREA	298 SQ.FT.	(27.68 SQ.MTR.)

CLUB/ GREEN SIDE

TOWER B2

TOWER B1

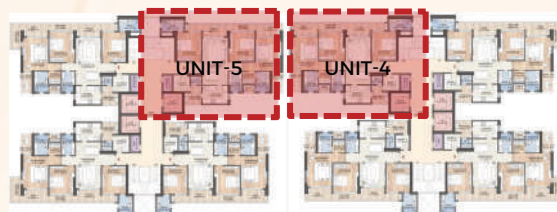

SIDE SETBACK/ 30M WIDE ROAD

Homes shaped to breathe,
open to light, alive with air,
at ease with *space* ———— • • •



Decades Of Trust. One Iconic Address



- ON NH-24 DELHI MEERUT EXPRESSWAY
- CONNECTS NOIDA, INDIRAPURAM, VASUNDHARA & EAST DELHI
- NEARBY NOIDA & GREATER NOIDA IT HUBS
- 45 MIN TO CONNAUGHT PLACE VIA NH-24
- INSIDE ADITYA PARK TOWN, TOWNSHIP
- 15 MIN TO GHAZIABAD RAILWAY STATION
- 20 MIN TO SECTOR 62 & ELECTRONIC CITY
- 60 MIN TO IGI INTERNATIONAL AIRPORT

Map not to scale

The Builder



Set along NH-24, Ghaziabad, Aditya Park Town is a 117-acre licensed GDA-approved integrated township envisioned to bring together scale, connectivity and refined urban living. Designed as a self-sustained destination, it blends expansive spaces, modern conveniences and seamless accessibility within one evolving address. Backed by over 47 years of legacy, Aditya Group has created residential and commercial landmarks defined by quality, integrity and timely delivery, continuing to shape thoughtfully planned spaces for the aspirations of modern India.

47
YEARS OF LEGACY

100+
PROJECTS DELIVERED

50,000+
HAPPY FAMILIES

Corporate Office : 11, New Rajdhani Enclave, Vikas Marg, Delhi - 110092

✉ info@agarwalassociatesgroup.com
🌐 <https://www.agarwalassociatesgroup.com>

📞 93106 02222

RERA No. UPRERAPRJ242904/05/2026
Website: <https://www.up-rera.in>

Disclaimer: This advertisement/Brochure is not a legal offering and purely conceptual in nature and includes graphical/artistic representation of the project which does not purport to be the exact replica or representation of the Project. Vide this advertisement/brochure, the Company does not intend to offer or invite to offer any person to create any legal or contractual relationship. The content in this advertisement/brochure including the building, elevation, areas, designs, layouts, specifications, amenities, facilities etc. are merely indicative and artistic in nature and may be in variance with the actual site. The Company advises the viewer to exercise their own discretion. The viewer/prospective buyer may seek all information including sanctioned plans, approvals, development schedule, time of delivery, specifications, facilities, amenities & scheme details from the Company/Rera website in respect of the concerned project/phase that he/she may be interested in, before proceeding with any such booking/registration etc. Furnitures and Fixtures shown in the advertisement/brochure will not be part of the actual flat. PS : 1 Sq. Mtr. = 10.764 Sq. Ft. = 1.196 Sq. Yards. T&C Apply.